



SITUACIJA M1:200

1000
O:29.17

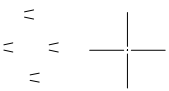

29.36
29.36
29.36

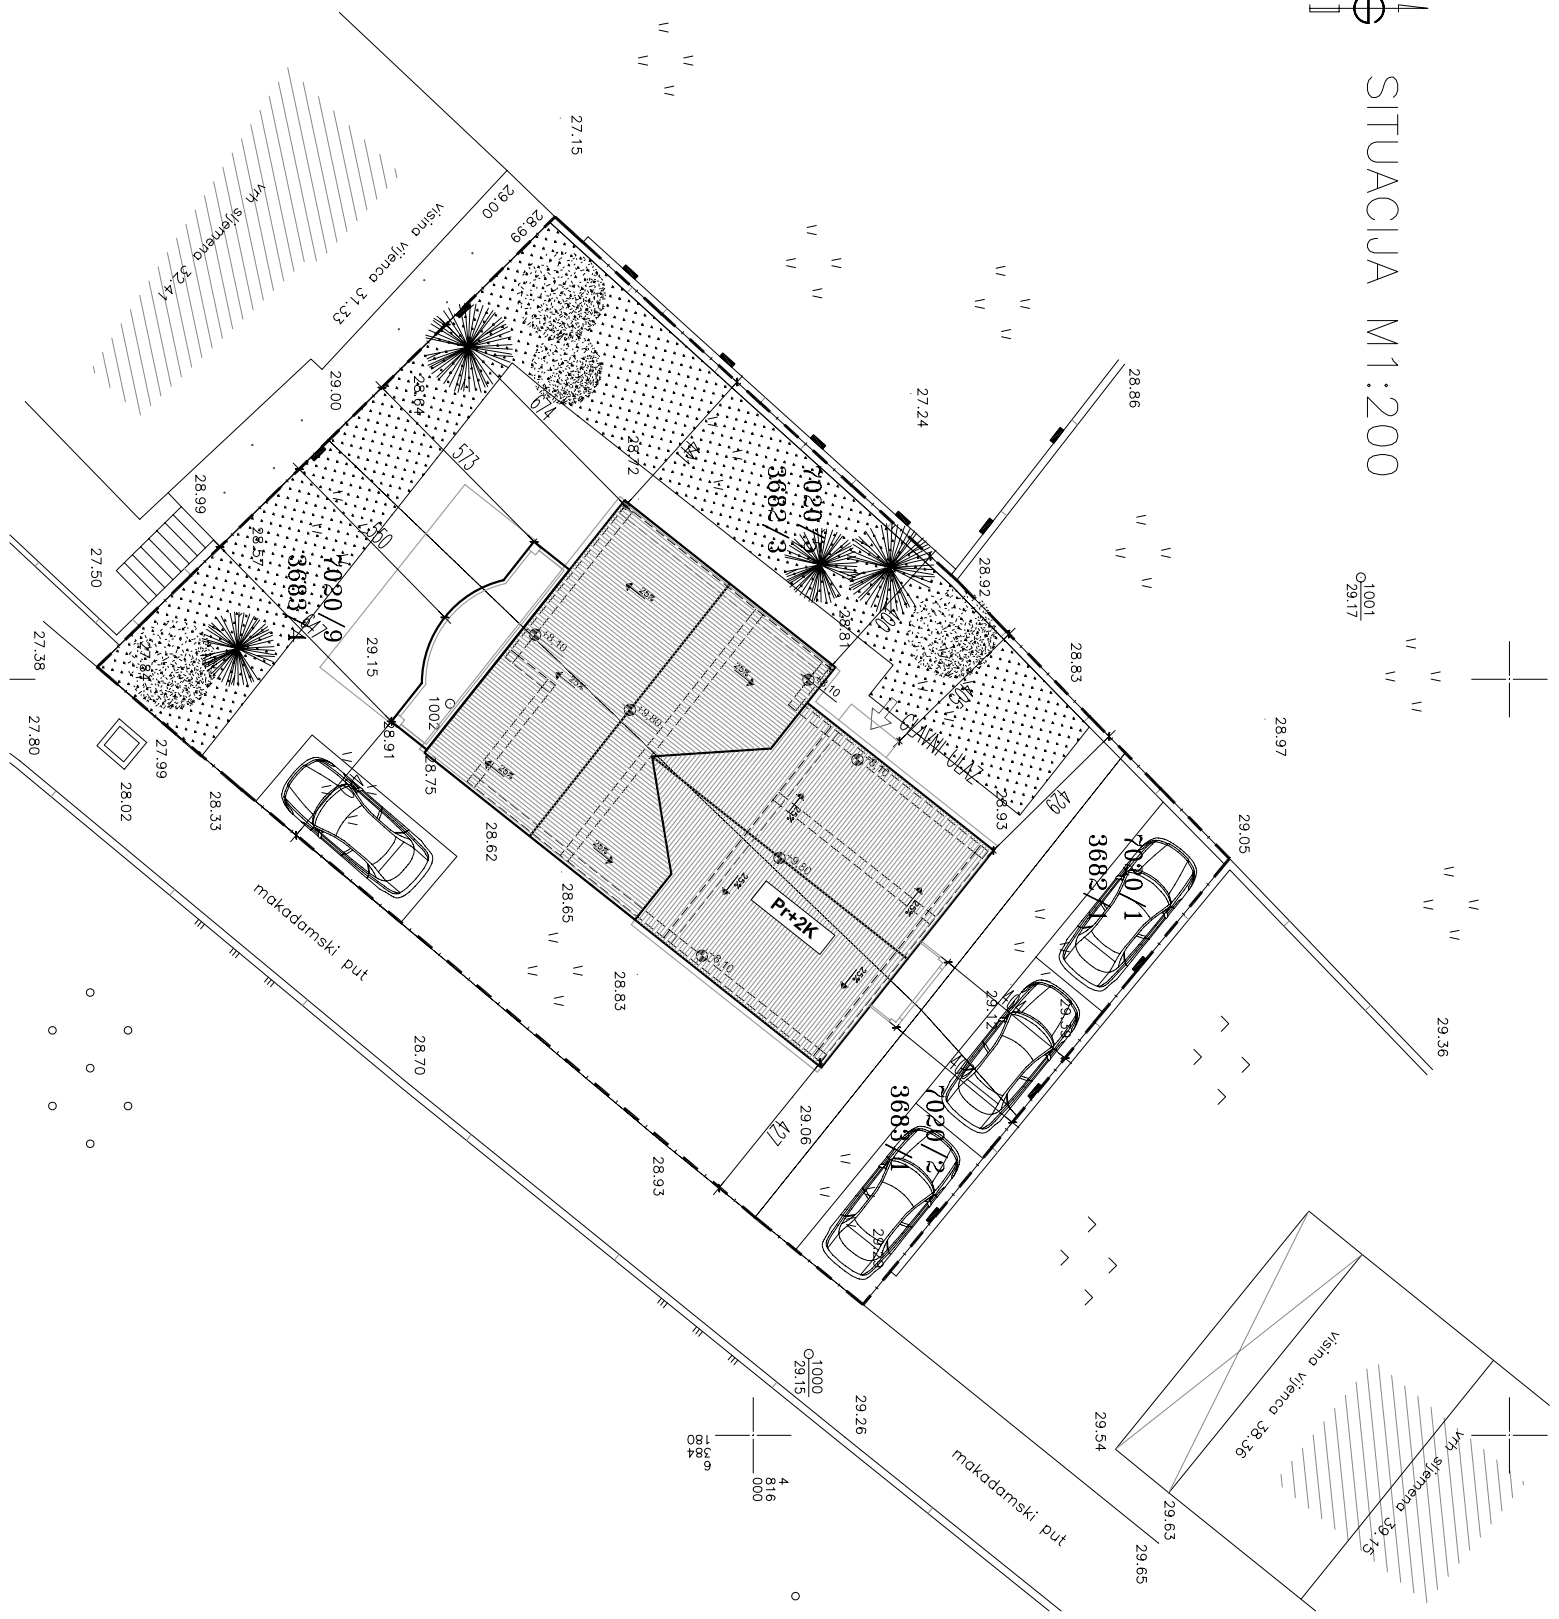

1000
O:29.15
4
816
9
384
180